



## CERTIFICATE OF AUTHENTICITY

THIS IS TO CERTIFY THAT THE FOLLOWING ELECTRONIC RECORDS ARE TRUE AND ACCURATE REPRODUCTIONS OF THE ORIGINAL RECORDS OF JAMES CITY COUNTY GENERAL SERVICES DEPARTMENT- STORMWATER DIVISION; WERE SCANNED IN THE REGULAR COURSE OF BUSINESS PURSUANT TO GUIDELINES ESTABLISHED BY THE LIBRARY OF VIRGINIA AND ARCHIVES; AND HAVE BEEN VERIFIED IN THE CUSTODY OF THE INDIVIDUAL LISTED BELOW.

**BMP NUMBER:** 99118


**DATE VERIFIED:** April 18, 2012

**QUALITY ASSURANCE TECHNICIAN:** Leah Hardenbergh

*Leah Hardenbergh*

---

**LOCATION:** WILLIAMSBURG, VIRGINIA

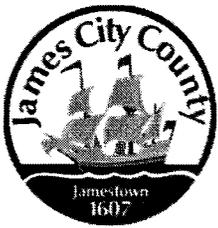

# Stormwater Division

## MEMORANDUM

**DATE:** March 13, 2010  
**TO:** Michael J. Gillis, Virginia Correctional Enterprises Document Management Services  
**FROM:** Jo Anna Ripley, Stormwater  
**PO:** 270712  
**RE:** Files Approved for Scanning

---

**General File ID or BMP ID:** 99118

**PIN:** 2430100031

**Subdivision, Tract, Business or Owner**

**Name (if known):**

Williamsburg Pottery Factory

**Property Description:**

General Files

**Site Address:**

6692 Richmond Road

*(For internal use only)*

**Box** 9

**Drawer:** 5

**Agreements:** (in file as of scan date)

N

**Book or Doc#:**


**Page:**

Comments

SP-145-00



200 0 200  
SCALE IN FEET

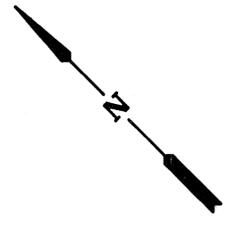

COUNTY OF JAMES CITY  
FINAL SITE PLAN

APPROVALS	DATE
Fire Dept	
Health Dept	
VDOT	
Planning	
Environ	
Zoning Adm	
JCSA	
County Eng	
REA	
Other	




OVERALL BMP PLAN  
WILLIAMSBURG POTTERY FACTORY  
JAMES CITY COUNTY, YORK COUNTY, VIRGINIA




No.	DATE	REVISION / COMMENT / NOTE	BY

Designed	Drawn
Scale 1"=200'	Date MAY 1993
Project No. 7873	
Drawing No. 1 of 2	

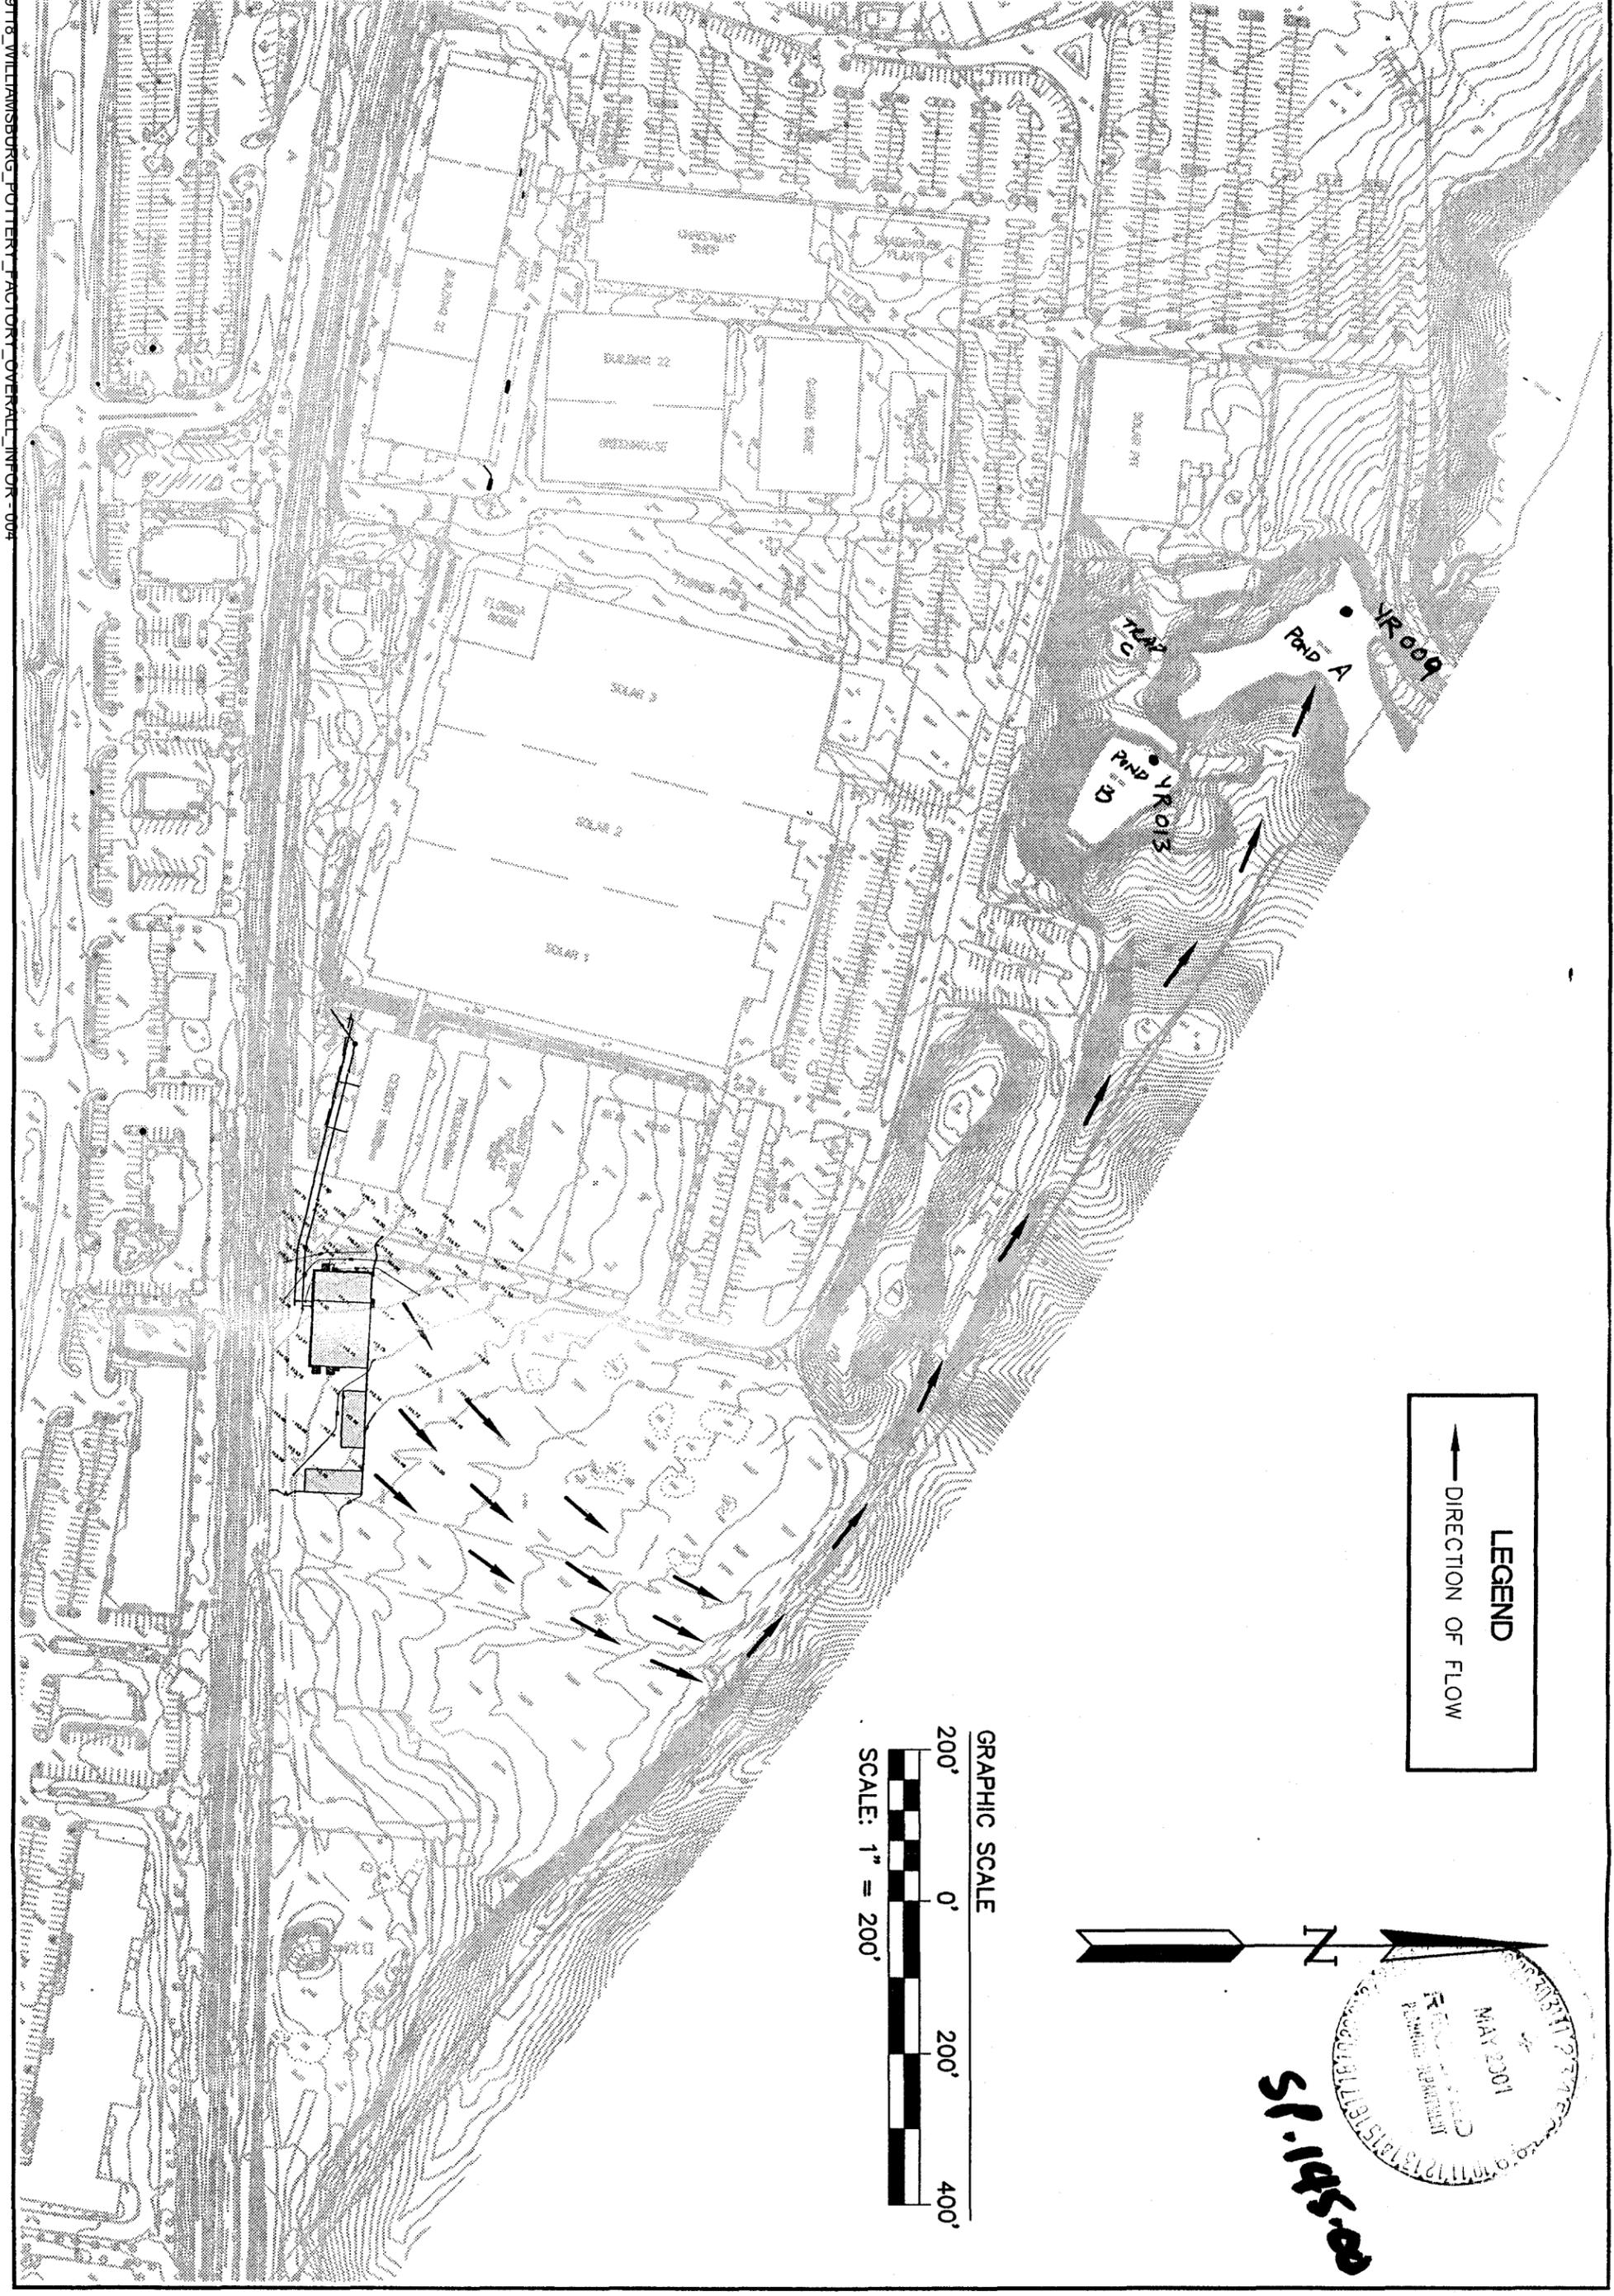

**LEGEND**  
 ———> DIRECTION OF FLOW

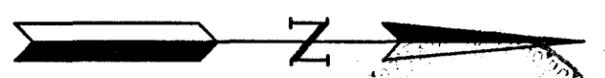

MAILED 2001  
 ENGINEERING  
 PROJECTS  
 S. J. [Signature]

**OVERALL DRAINAGE DIAGRAM**  
**WILLIAMSBURG POTTERY FACTORY**  
**GARAGE AND SHEDS**

OWNER/DEVELOPER:  
 STONEHURST DISTRICT JAMES CITY COUNTY VIRGINIA

Designed by: ASJ Date: 01/29/01  
 Scale: ASJ Plot: ARH  
 Project No: 9902-03  
 Drawing No: 1 OF 1



5248 Olde Towne Road, Suite 1  
 Williamsburg, Virginia 23188  
 (757) 253-0040  
 Fax (757) 220-8994

No.	DATE	REVISION / COMMENT / NOTE	BY

