



CERTIFICATE OF AUTHENTICITY

THIS IS TO CERTIFY THAT THE FOLLOWING ELECTRONIC RECORDS ARE TRUE AND ACCURATE REPRODUCTIONS OF THE ORIGINAL RECORDS OF JAMES CITY COUNTY GENERAL SERVICES DEPARTMENT- STORMWATER DIVISION; WERE SCANNED IN THE REGULAR COURSE OF BUSINESS PURSUANT TO GUIDELINES ESTABLISHED BY THE LIBRARY OF VIRGINIA AND ARCHIVES; AND HAVE BEEN VERIFIED IN THE CUSTODY OF THE INDIVIDUAL LISTED BELOW.

BMP NUMBER: 99182

QUALITY ASSURANCE TECHNICIAN:

Jo Anna Ripley

A handwritten signature in blue ink that reads "JoAnna Ripley". The signature is written in a cursive style. Below the signature is a solid black horizontal line.

LOCATION: WILLIAMSBURG, VIRGINIA


020014027

86 PAGE 59


EASEMENT PLAT
TO BE CONVEYED TO
JAMES CITY COUNTY
BEING

VARIABLE WIDTH DRAINAGE EASEMENT

LOCATED: POWHATAN MAGISTERIAL DISTRICT,
JAMES CITY COUNTY, VIRGINIA
DATE: APRIL 11, 2001 SCALE: 1" = 40'
MITCHELL-WILSON ASSOCIATES, P.C.
CIVIL ENGINEERS & LAND SURVEYORS
720 MAIN STREET, SUITE 112
P.O. BOX 1269
WEST POINT, VIRGINIA 23181
(804) 843-9744

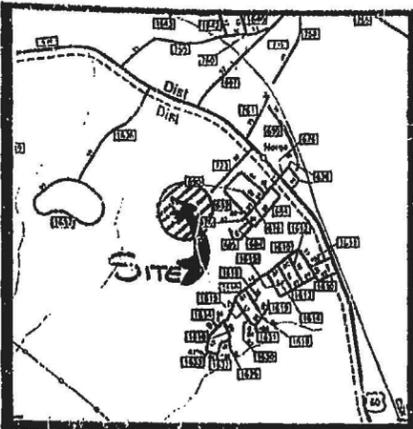


VICINITY MAP

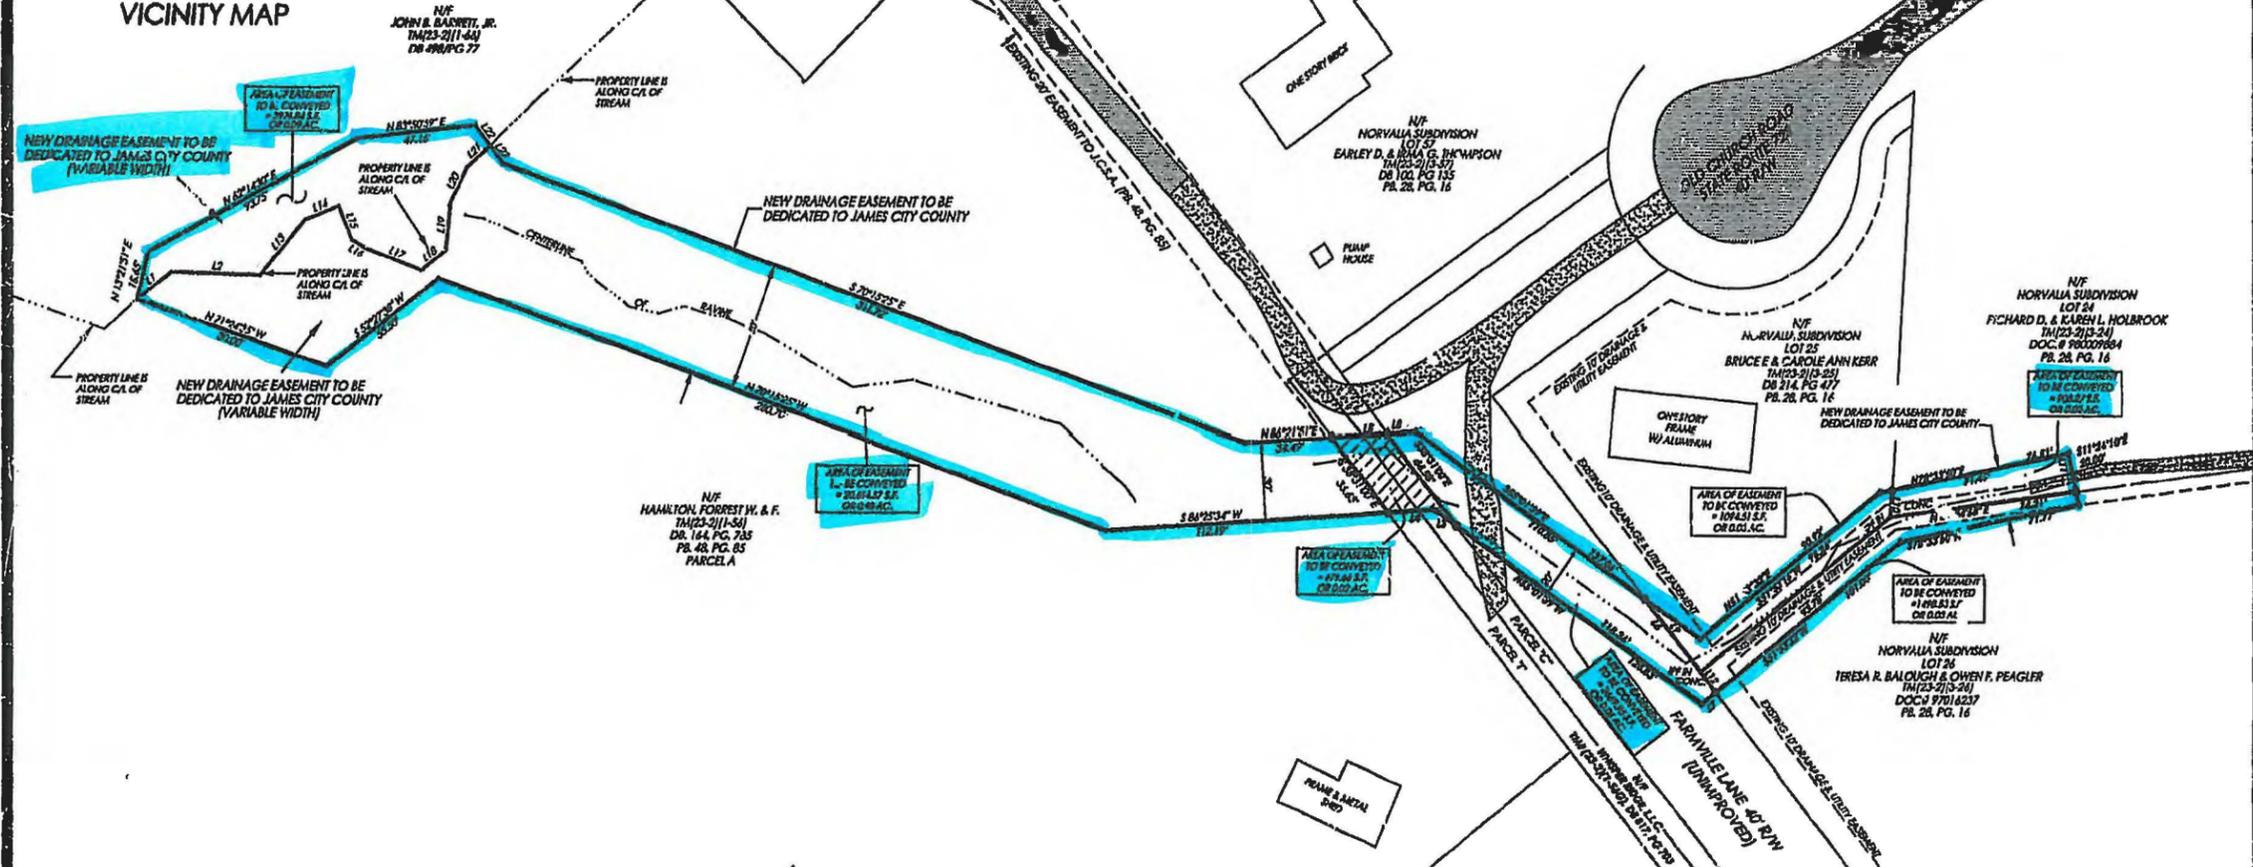

LINE TABLE

NUMBER	DIRECTION	DISTANCE
L1	N 82°49'28" E	17.26
L2	S 86°10'31" E	35.36
L3	N 35°01'39" W	10.46
L4	S 84°30'29" W	18.53
L5	N 84°00'27" E	22.24
L6	S 30°06'32" E	45.07
L7	S 81°53'32" W	7.22
L8	N 84°30'29" E	11.78
L9	N 35°06'32" W	25.04
L10	S 63°10'55" W	10.28
L11	S 11°26'10" E	14.93
L12	N 36°08'32" W	10.00
L13	N 46°07'10" E	28.06
L14	N 68°23'52" E	14.82
L15	S 71°58'41" E	13.83
L16	S 69°20'59" E	6.66
L17	S 69°00'51" E	23.34
L18	N 51°31'05" E	12.36
L19	N 02°26'36" E	18.57
L20	N 28°42'40" E	14.67
L21	N 47°16'02" E	12.48
L22	S 37°32'16" E	9.64
L23	S 37°32'22" E	8.77

City of Williamsburg & County of James City
Circuit Court: This PLAT was recorded on
June 19, 2002
at 9:03 AM PM, PG 86 PG 59
DOCUMENT # 020014027
BETSY B. WOOLRIDGE, CLERK

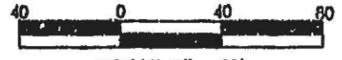

SCALE: 1" = 40'

NORGBMP3.DWG